


UNIT "A" FLOOR PLAN (2ND & 3RD FLOORS) - 822 SQ. FT.

SCALE 3/8" = 1'-0"
 SEE BUILDING FLOOR PLANS
 FOR HAND OF UNIT

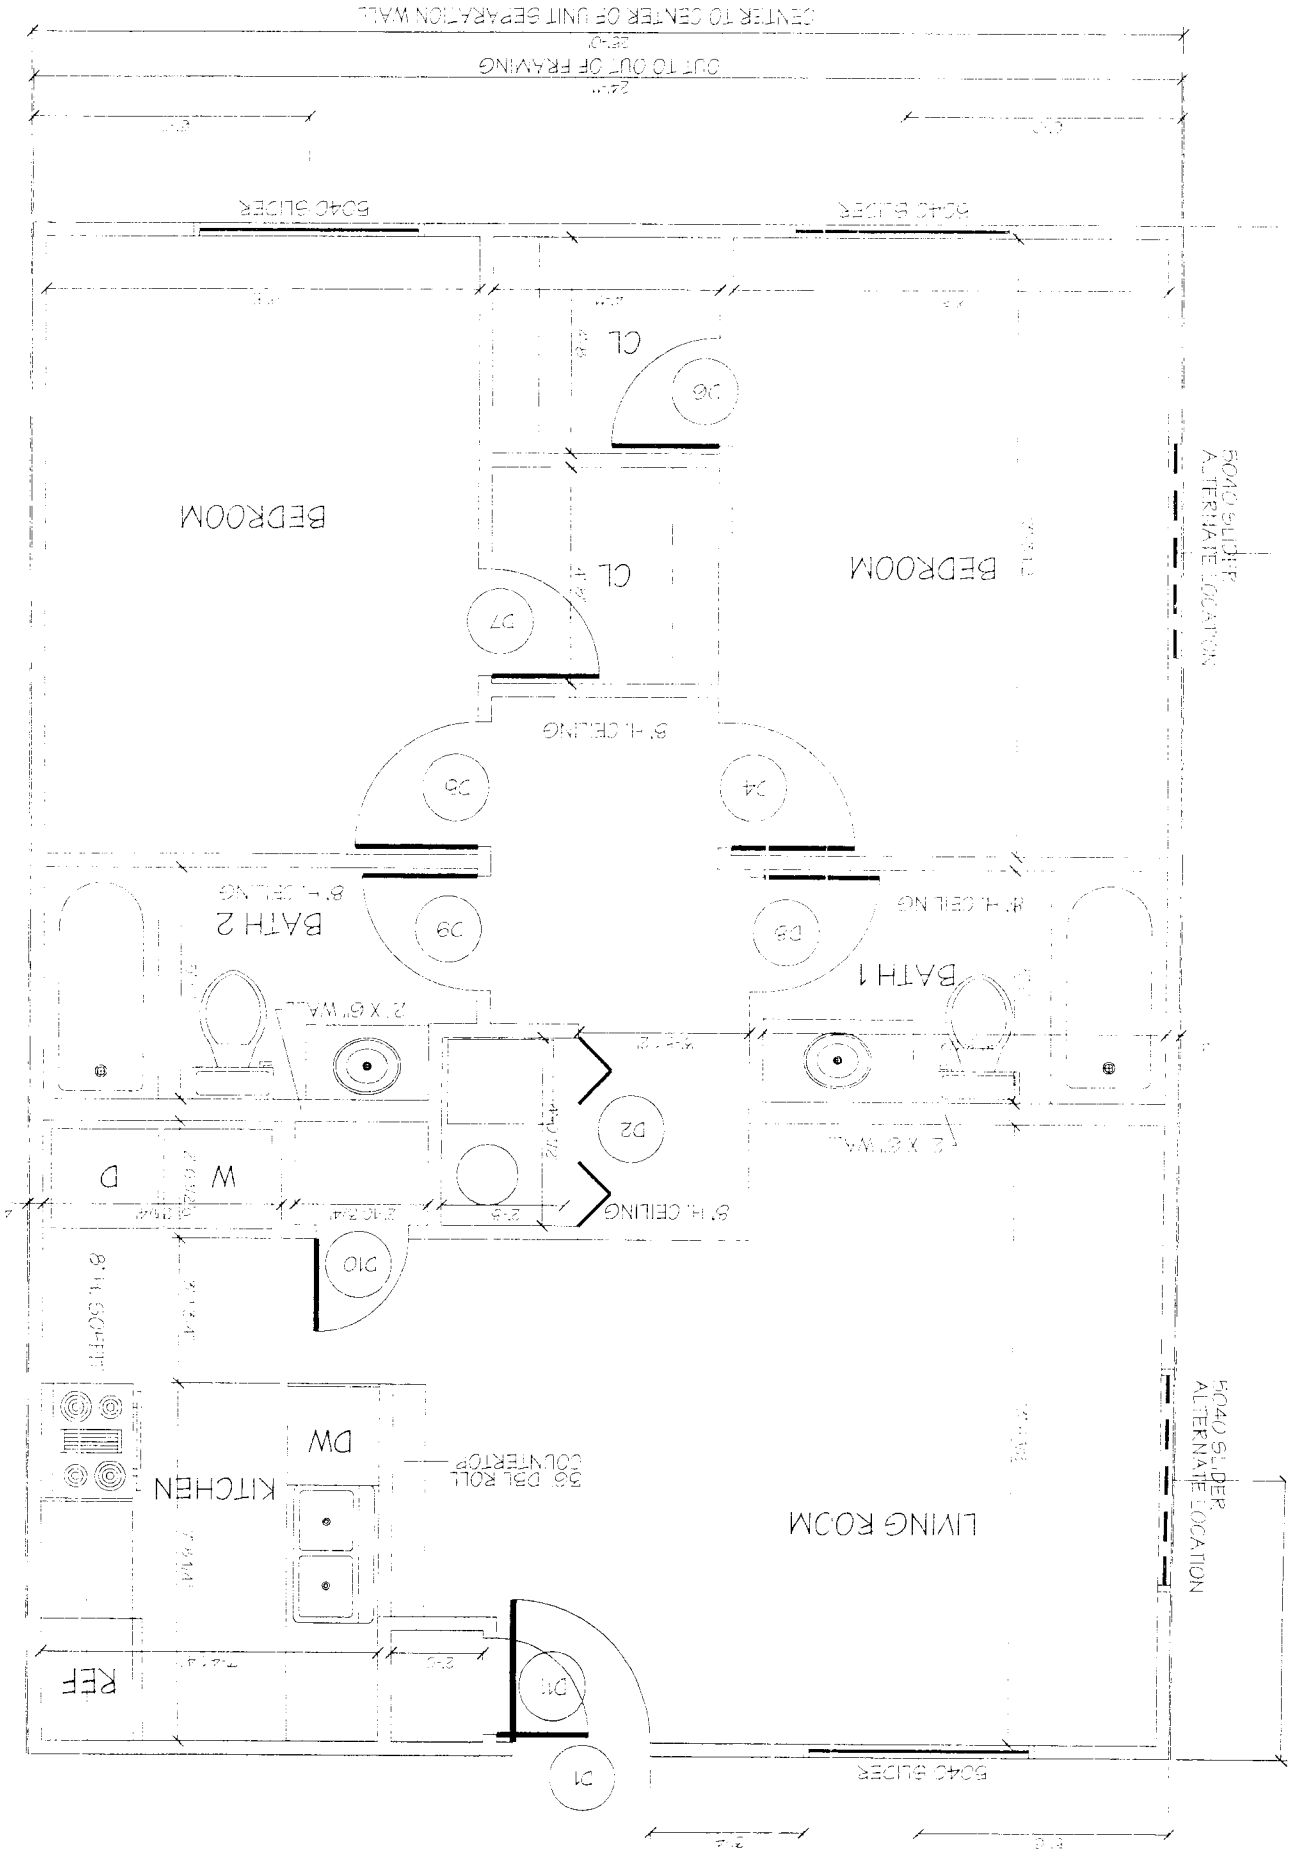

CENTER TO CENTER OF UNIT SEPARATION WALL

CUT TO OUT OF FRAMING

8'0\"/>

8'0\"/>

LIVING ROOM

KITCHEN

BEDROOM

BEDROOM

BATH 2

BATH 1

REF

DW

3\"/>

D

W

D10

D11

D2

D3

D4

D5

D6

D7

D8

8'0\"/>

8'0\"/>

8'0\"/>

8'0\"/>

8'0\"/>

8'1\"/>

2'10\"/>

2'10\"/>

2'10\"/>

2'10\"/>

2'10\"/>

2'10\"/>

8'0\"/>

8'0\"/>

8'1\"/>

8'1\"/>

8'1\"/>

8'1\"/>

8'1\"/>

8'1\"/>

8'1\"/>

8'1\"/>

8'1\"/>

8'1\"/>

8'1\"/>

8'1\"/>

8'1\"/>

8'0\"/>

8'0\"/>

